


NAME :-

WATER SUPPLY & CENTRAL HEATING

DATE :-

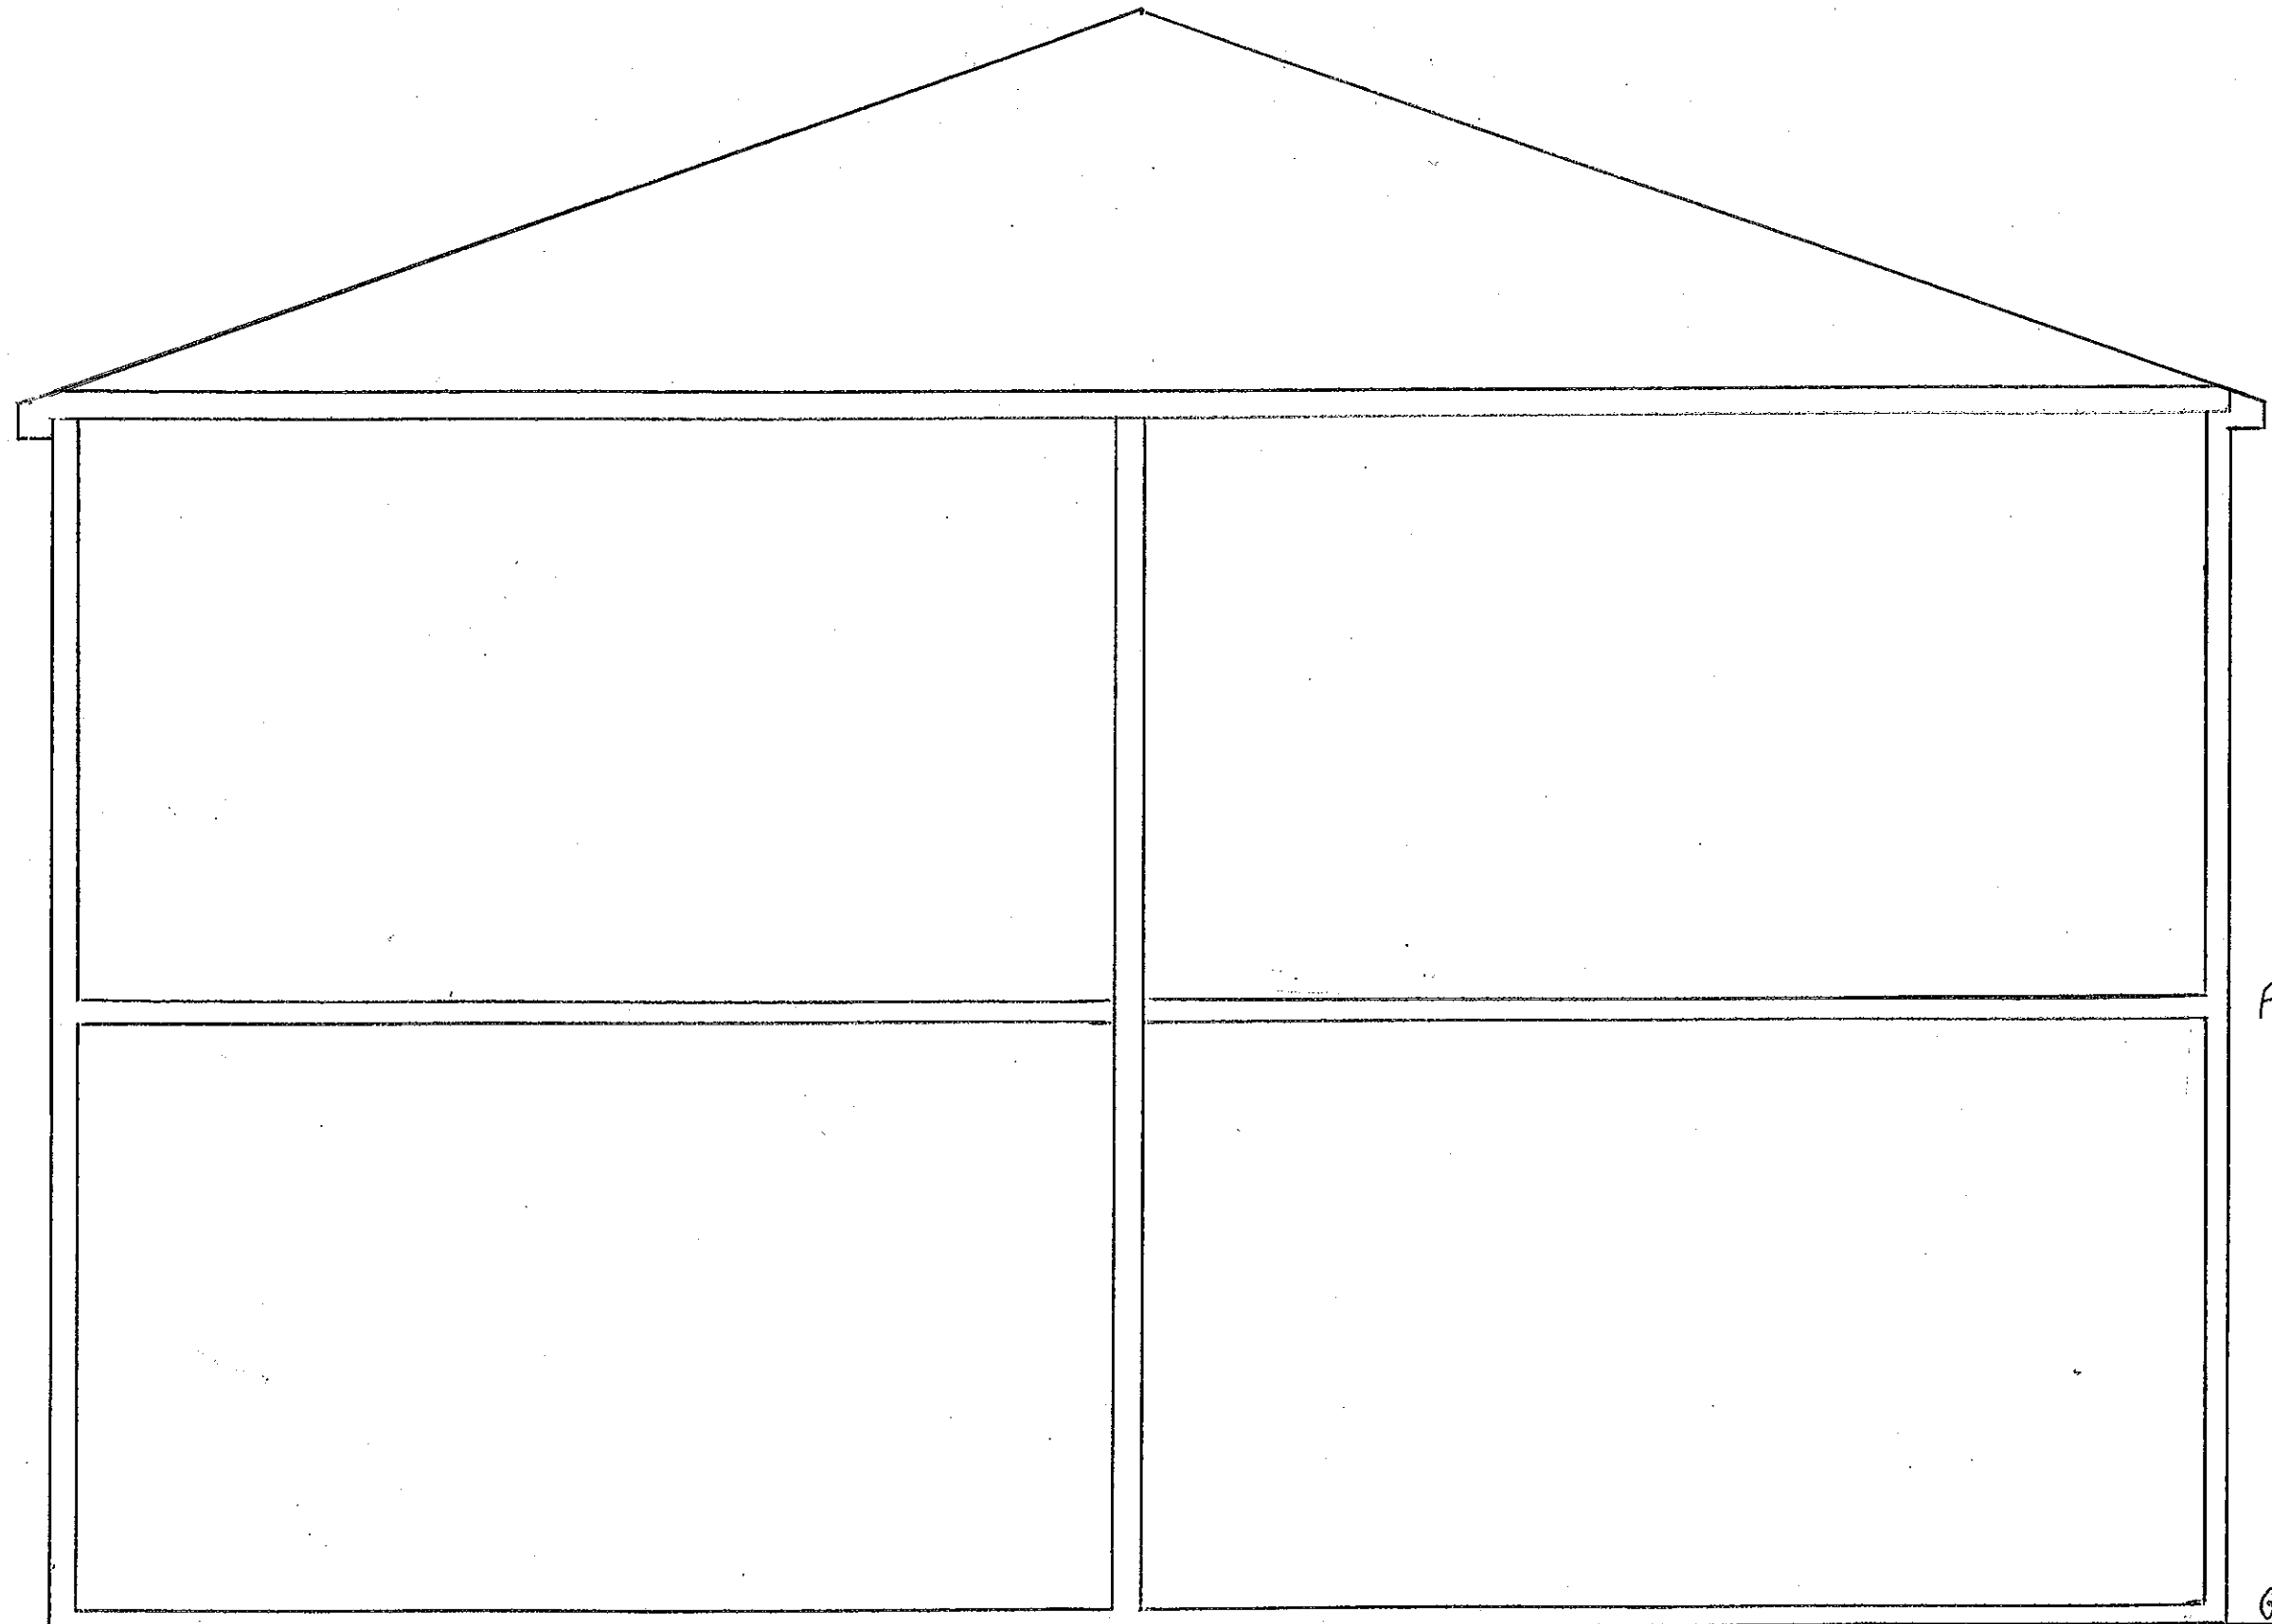

ATTIC LEVEL

FIRST FLOOR

GROUND LEVEL

