


NAME -

① WATER SUPPLY & PLUMBING

DATE -

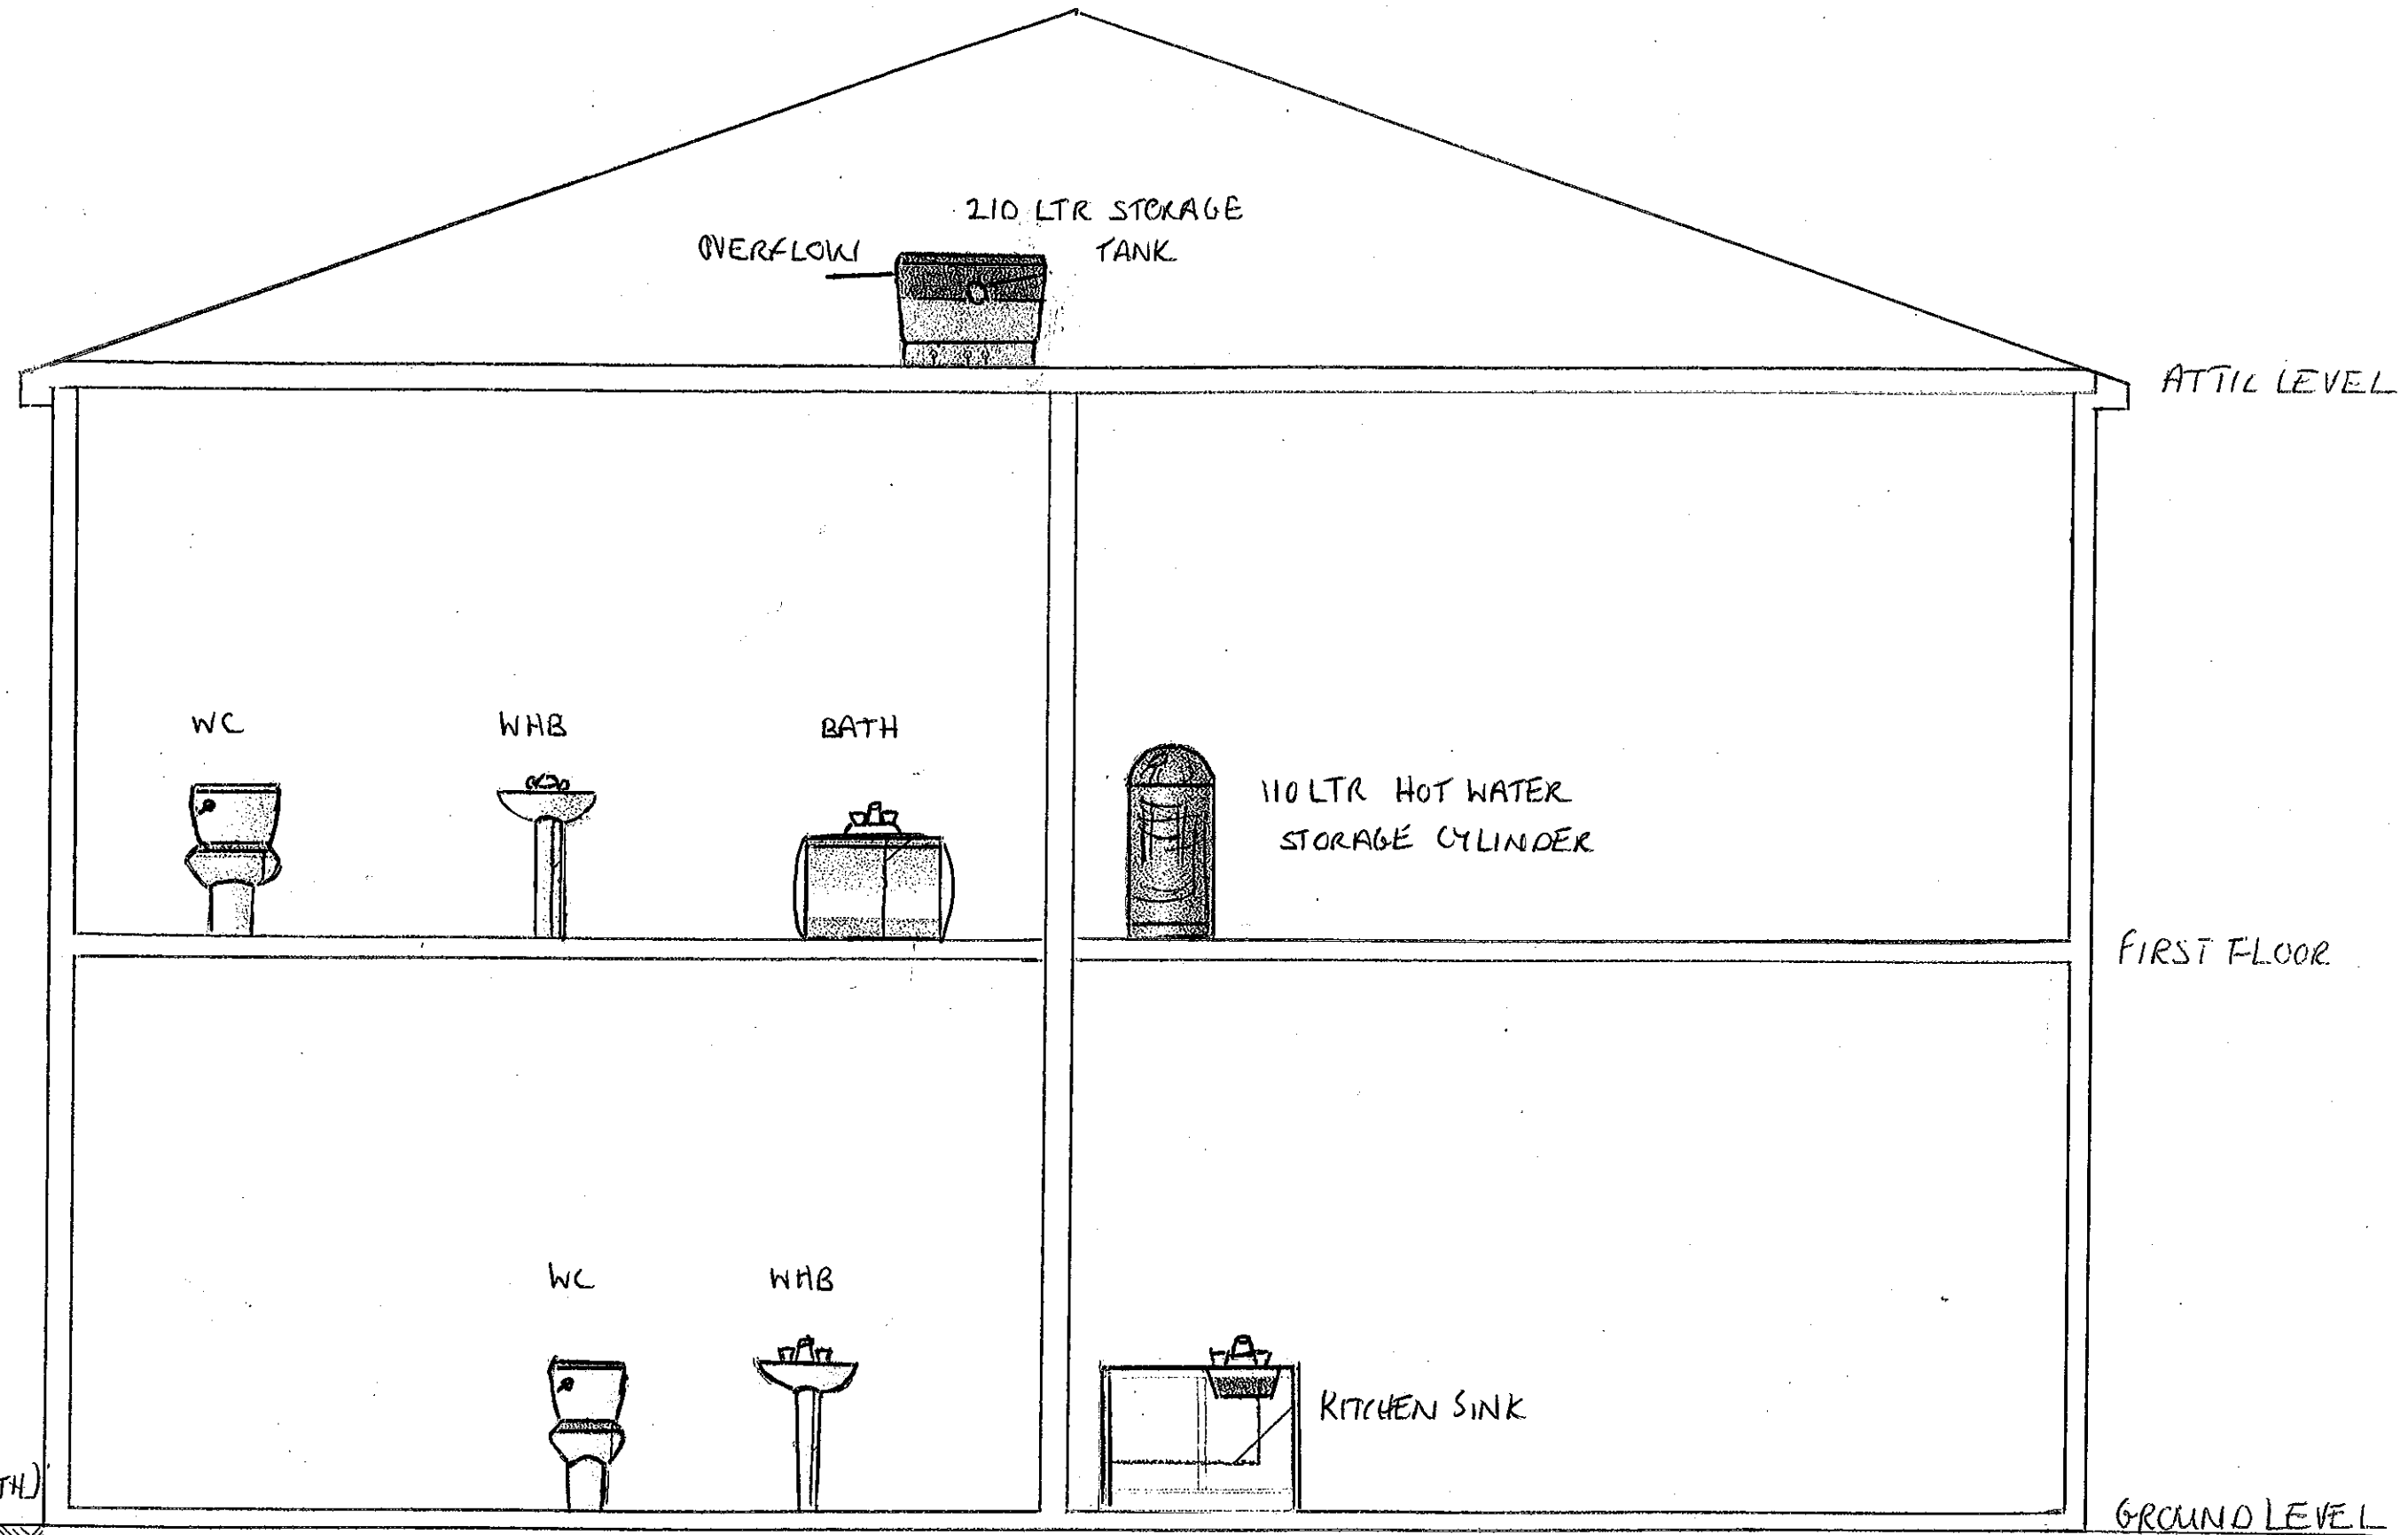


ATTIC LEVEL

FIRST FLOOR

GROUND LEVEL

STOP VALVE (FOOTPATH)

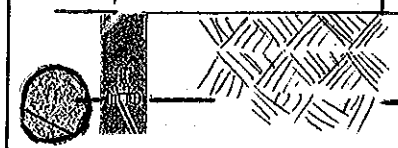

MAINS CONNECTION