
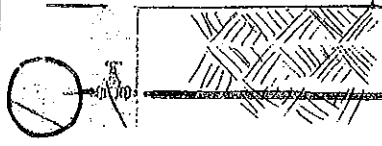


NAME -

②

WATER SUPPLY & CENTRAL HEATING

DATE :-

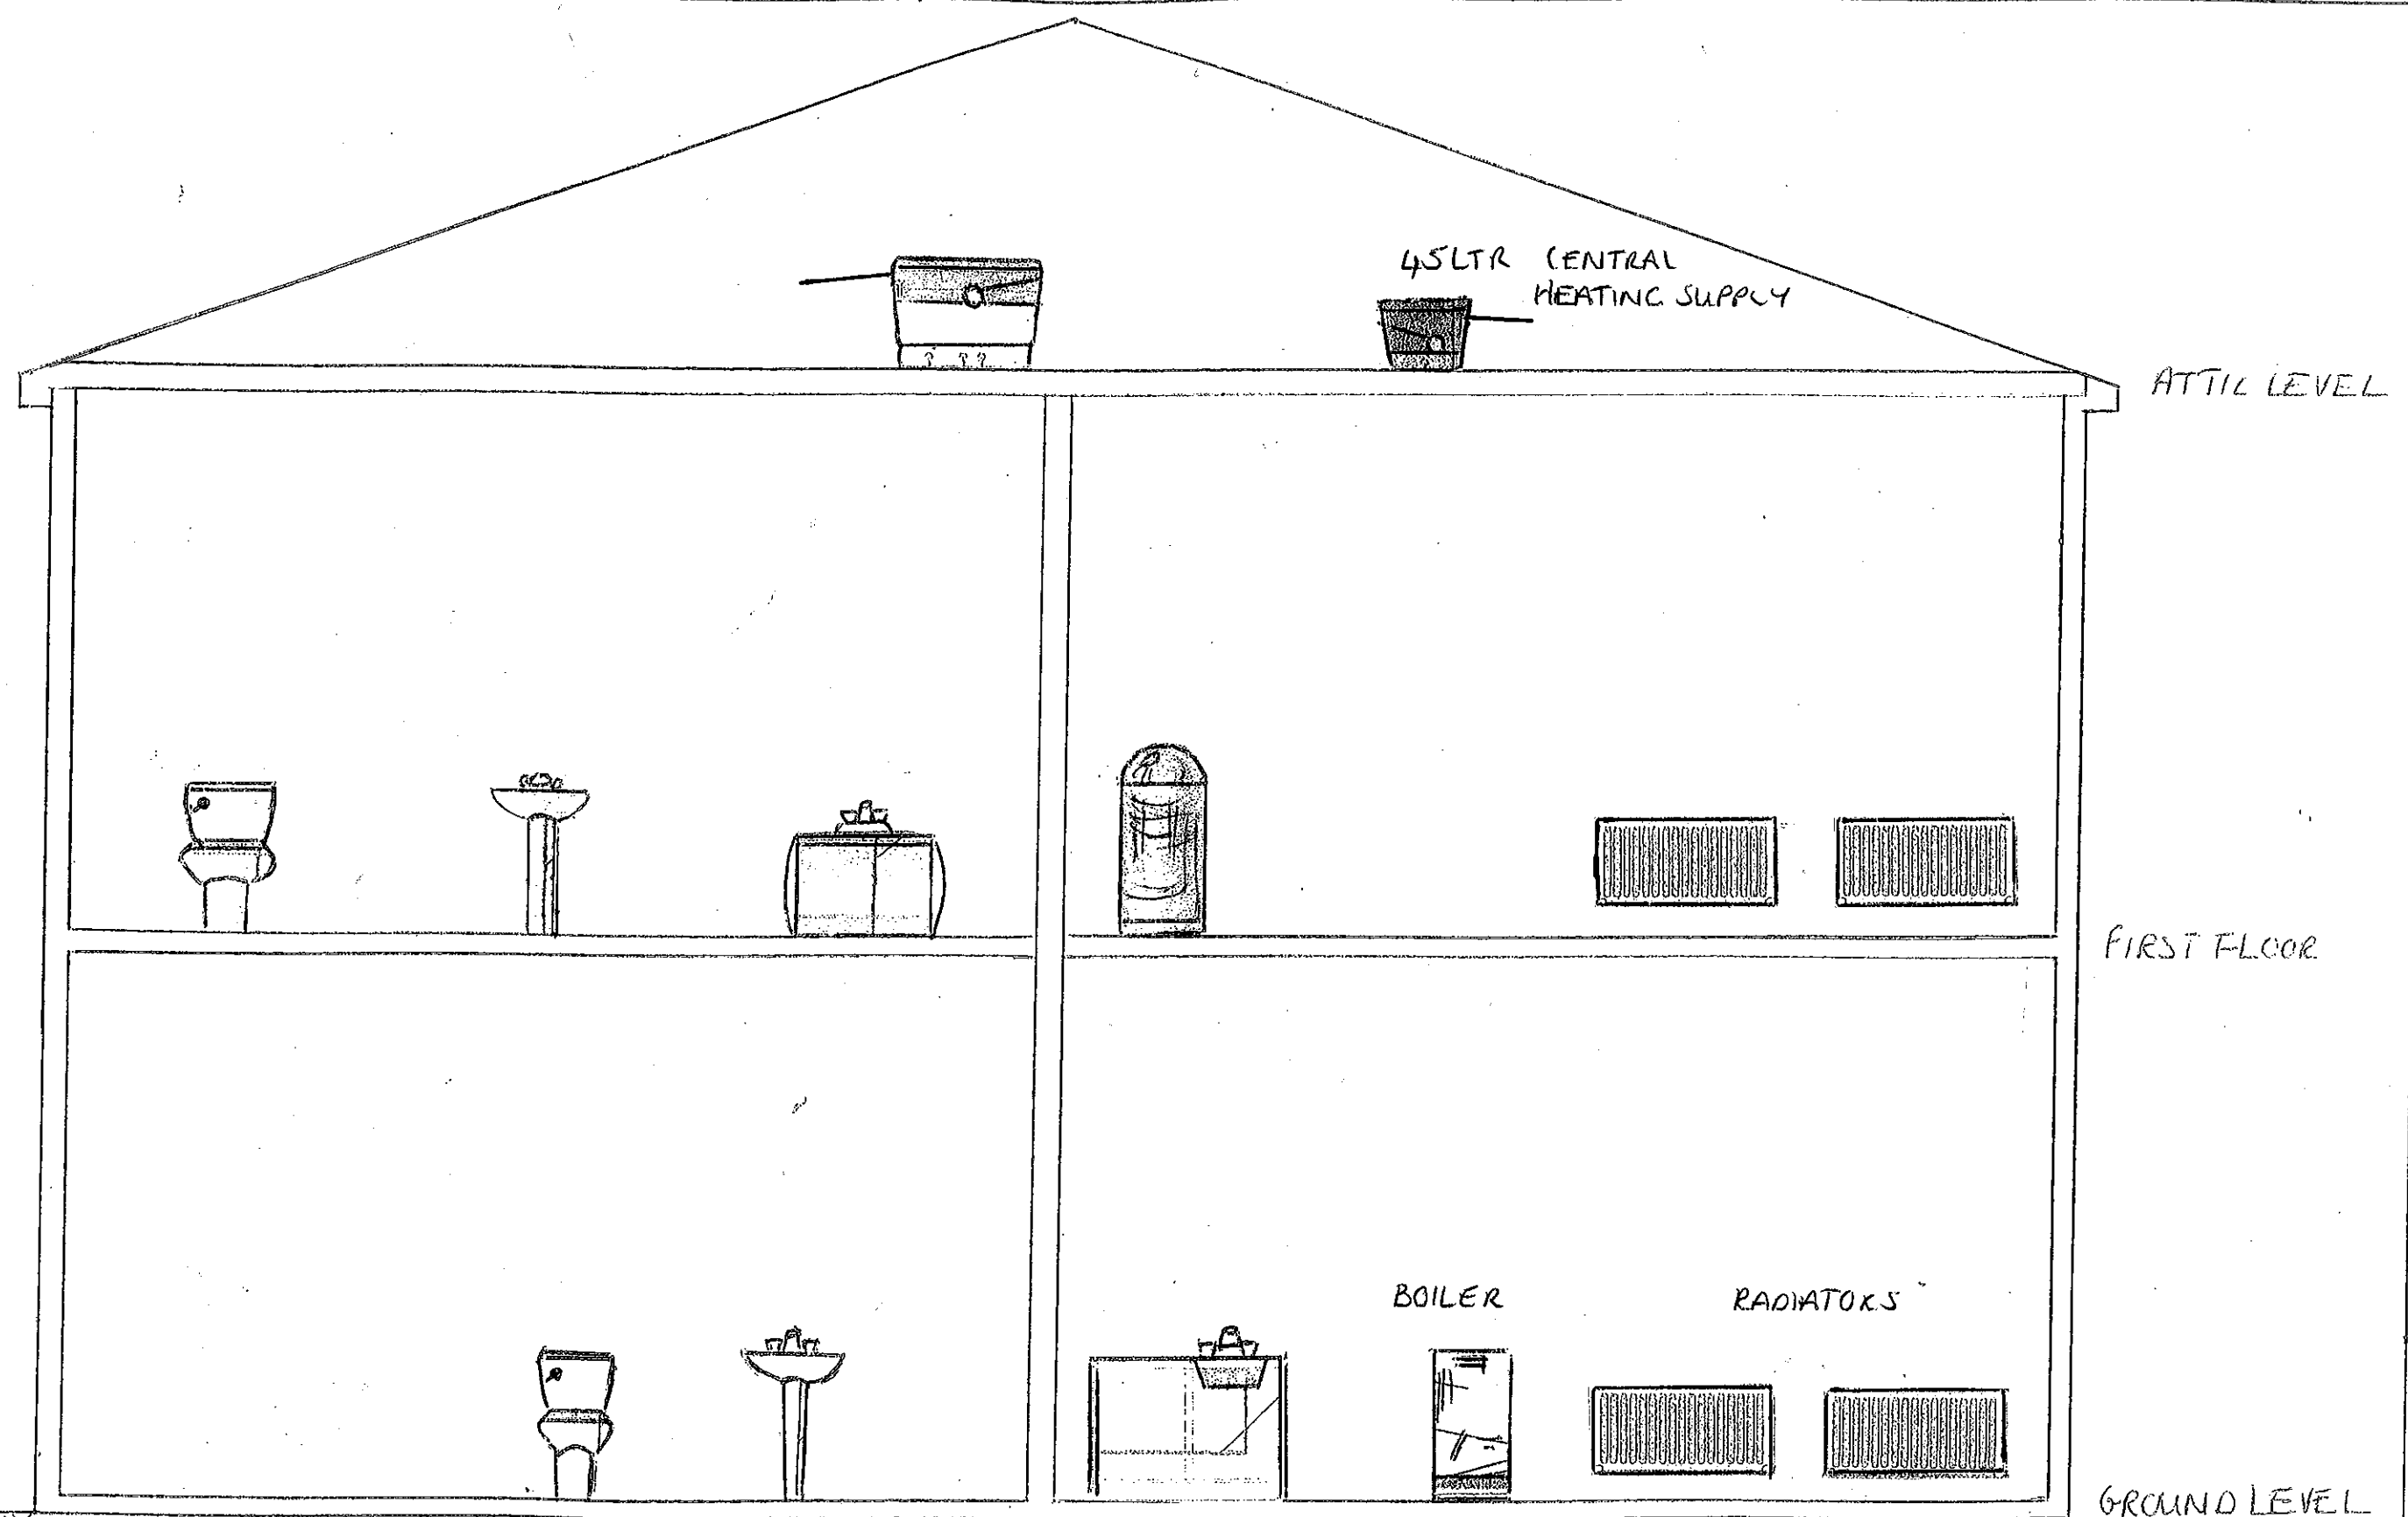

NAME :- (3) (SOLAR PANELS) HOT WATER SUPPLY

DATE :-

